
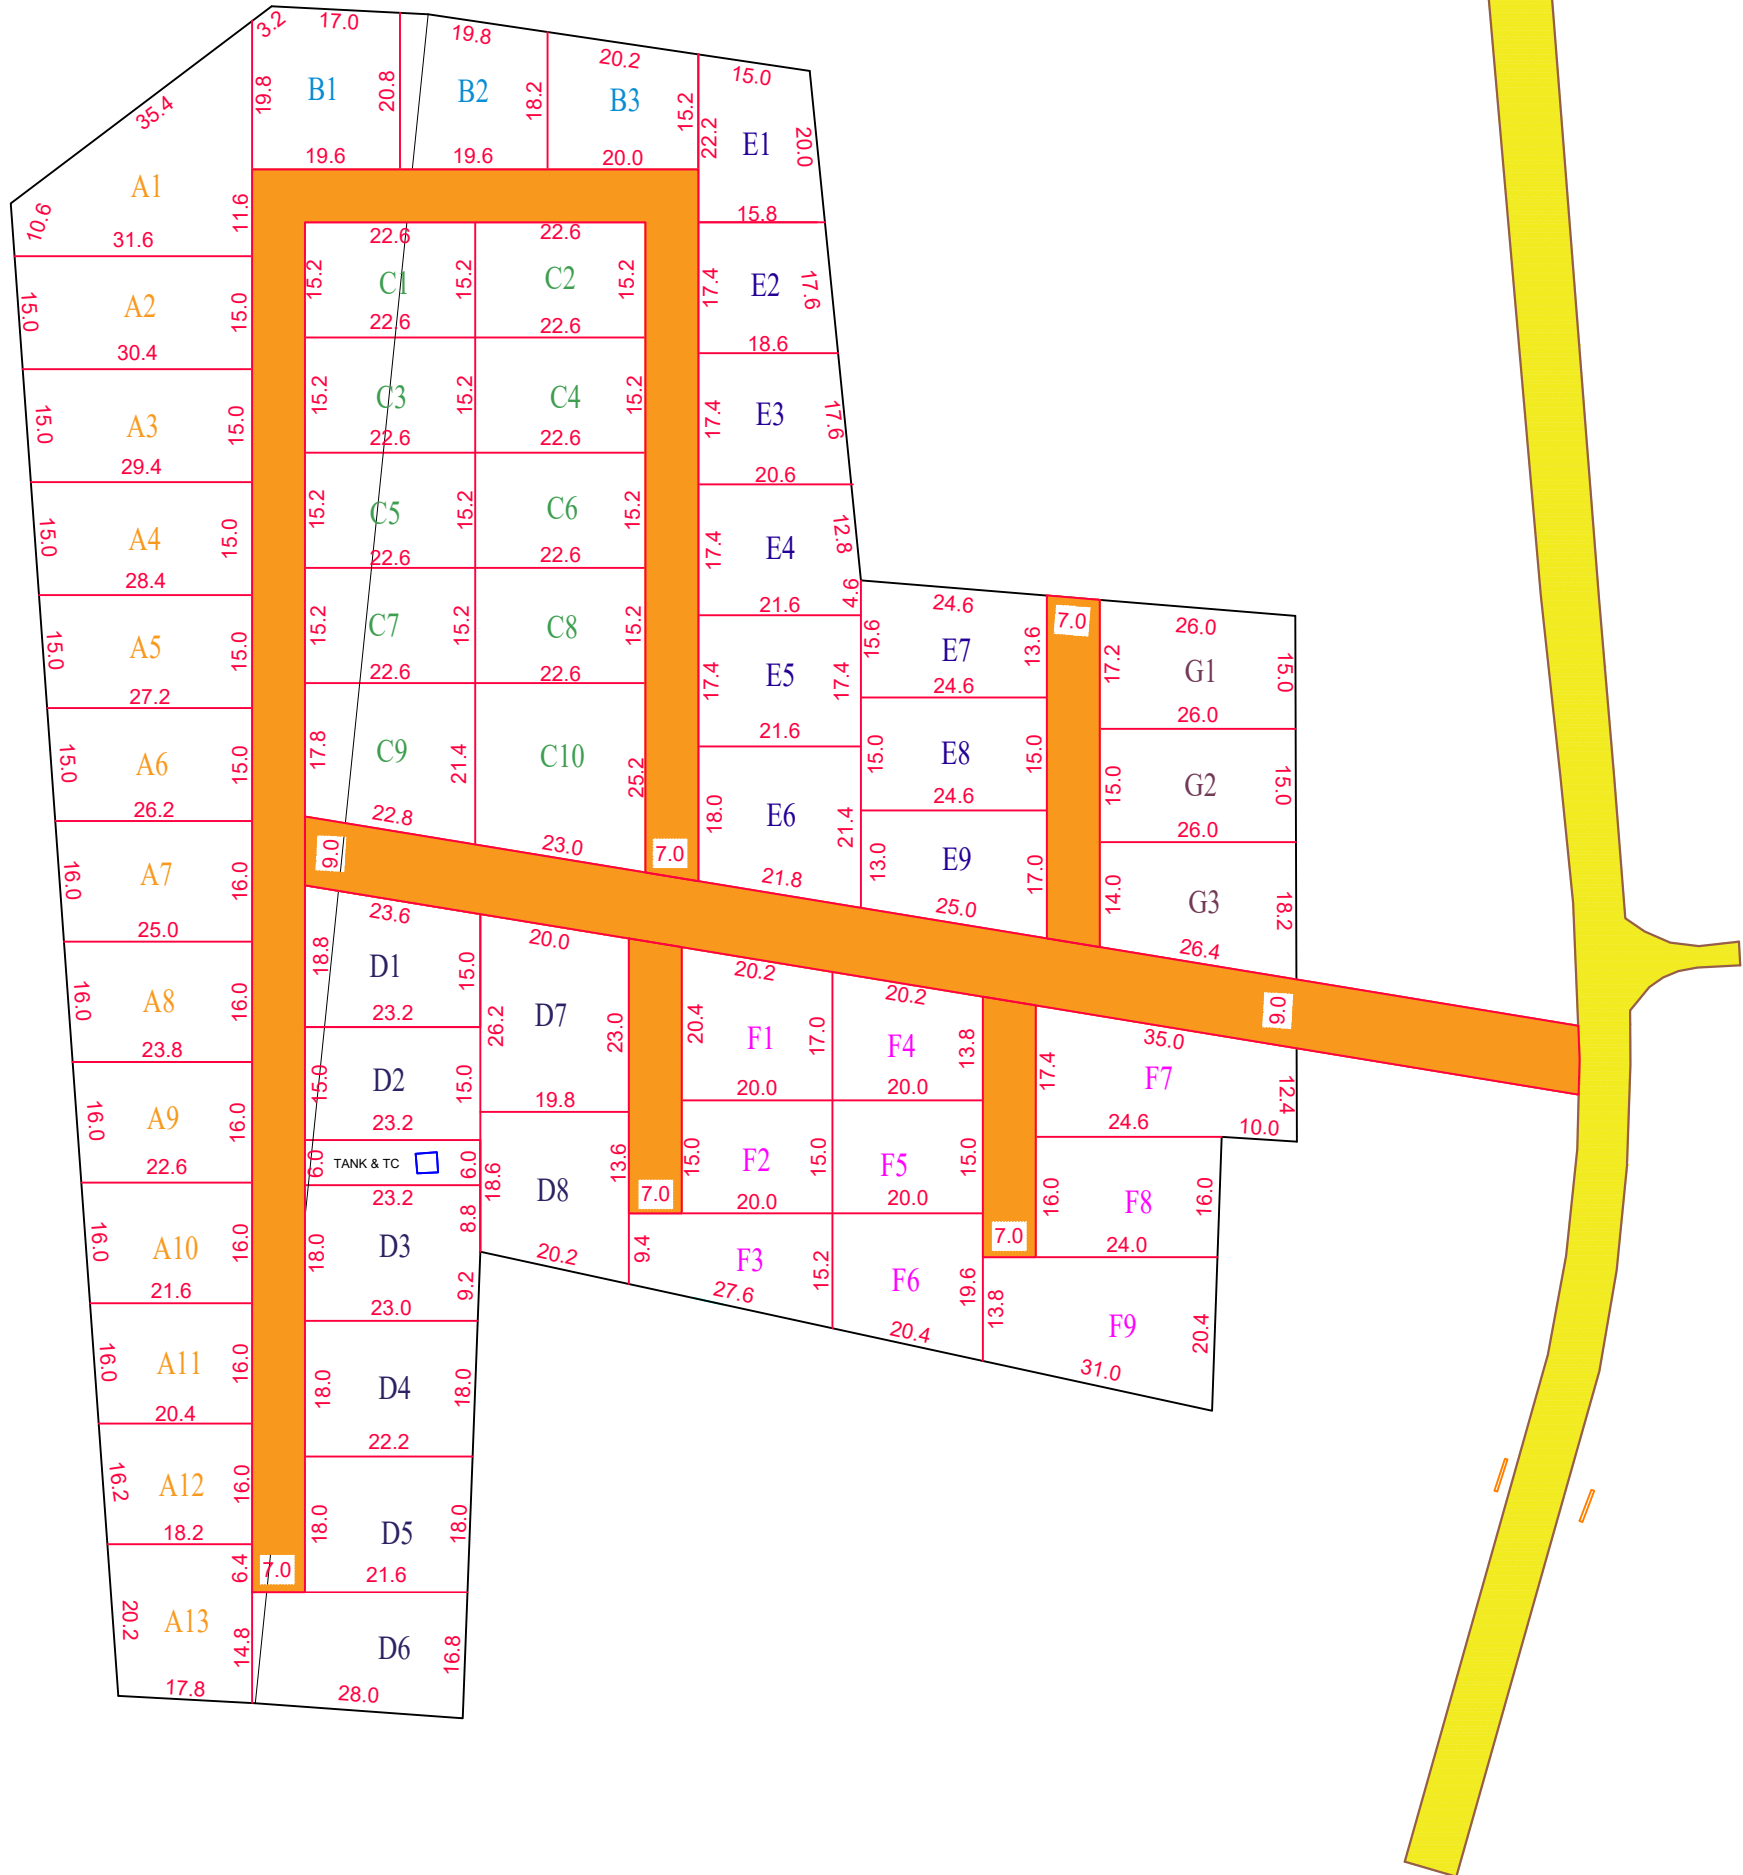


DIST: UDUPI  
Tq : KUNDAPURA

S.NO 219/191

NO:  
VILLAGE: GULVADI

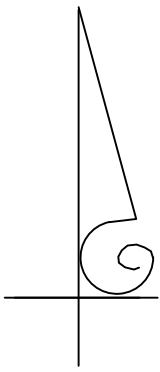

A BLOCK	
A1	0.14.750
A2	0.11.500
A3	0.11.000
A4	0.10.500
A5	0.10.250
A6	0.09.500
A7	0.10.000
A8	0.09.500
A9	0.09.250
A10	0.08.750
A11	0.08.250
A12	0.07.500
A13	0.08.750

B BLOCK	
B1	0.10.250
B2	0.09.500
B3	0.08.250

C BLOCK	
C1	0.08.500
C2	0.08.500
C3	0.08.500
C4	0.08.500
C5	0.08.500
C6	0.08.500
C7	0.08.500
C8	0.08.500
C9	0.11.000
C10	0.13.000

D BLOCK	
D1	0.09.750
D2	0.08.500
D3	0.10.250
D4	0.10.000
D5	0.09.750
D6	0.11.000
D7	0.12.000
D8	0.10.000
WATER TANK & TC AREA 0.03.500	

E BLOCK	
E1	0.07.750
E2	0.07.500
E3	0.08.250
E4	0.09.000
E5	0.09.250
E6	0.10.500
E7	0.08.250
E8	0.09.250
E9	0.09.000

F BLOCK	
F1	0.09.250
F2	0.07.500
F3	0.08.250
F4	0.07.500
F5	0.07.500
F6	0.08.500
F7	0.08.500
F8	0.09.500
F9	0.13.000

G BLOCK	
G1	0.10.000
G2	0.09.500
G3	0.10.250

ROAD AREA	
1.06.250	

# LEGEND

DESCRIPTION	COLOUR
SITE BOUNDRY	
ROAD	

Drawn By PK	 <b>COMPASS</b> (Digital Survey Kundapura) THIPPESH 9845322190 & 8197110535
Surveyor Thippesh, Prashanth	
PRINT SCALE WITHOUT SCALE	
Surveyed Date 30.04.2022	
Submitted Date	